



ARTEMIS

ARCHITECTURE AND INTERIOR PROPOSAL

AURA - TYPE B1 (UNIT 15)



AFRICA CONSULTING ARCHITECTS

ELIZABETH
JANE
ATELIER

INTERIOR DESIGN & FORM



ARTEMIS - HOUSE TYPOLOGY CONCEPT & NAMING STRATEGY

The name Artemis is derived from the Greek goddess described as a huntress. In Greek mythology, Artemis symbolises strength, purity, protection, and a deep connection to nature, the moon, and light.

This symbolic framework forms the conceptual foundation for the five house typologies within the estate, each aligned with a defining attribute of Artemis.


House Typology Positioning


- **A: Wild Nature** – Homes located along green belts, offering a strong connection to nature and outdoor living.
- **B: Purity** – Homes embracing light, openness, and coastal serenity.
- **C: Protection** – Family-oriented homes located in quieter, private areas, creating a sense of safety and retreat.
- **D: Strength** – Larger, premium residences with strong architectural presence and exclusivity.
- **E: Light / The Moon** – Homes in premium positions with optimal sunset views, maximising light and outlook.

House Type Names

- **A: Terra** – Wild Nature
- **B: Aura** – Purity
- **C: Celeste** – Protection
- **D: Atlas** – Strength
- **E: Haven** – Light/Moon



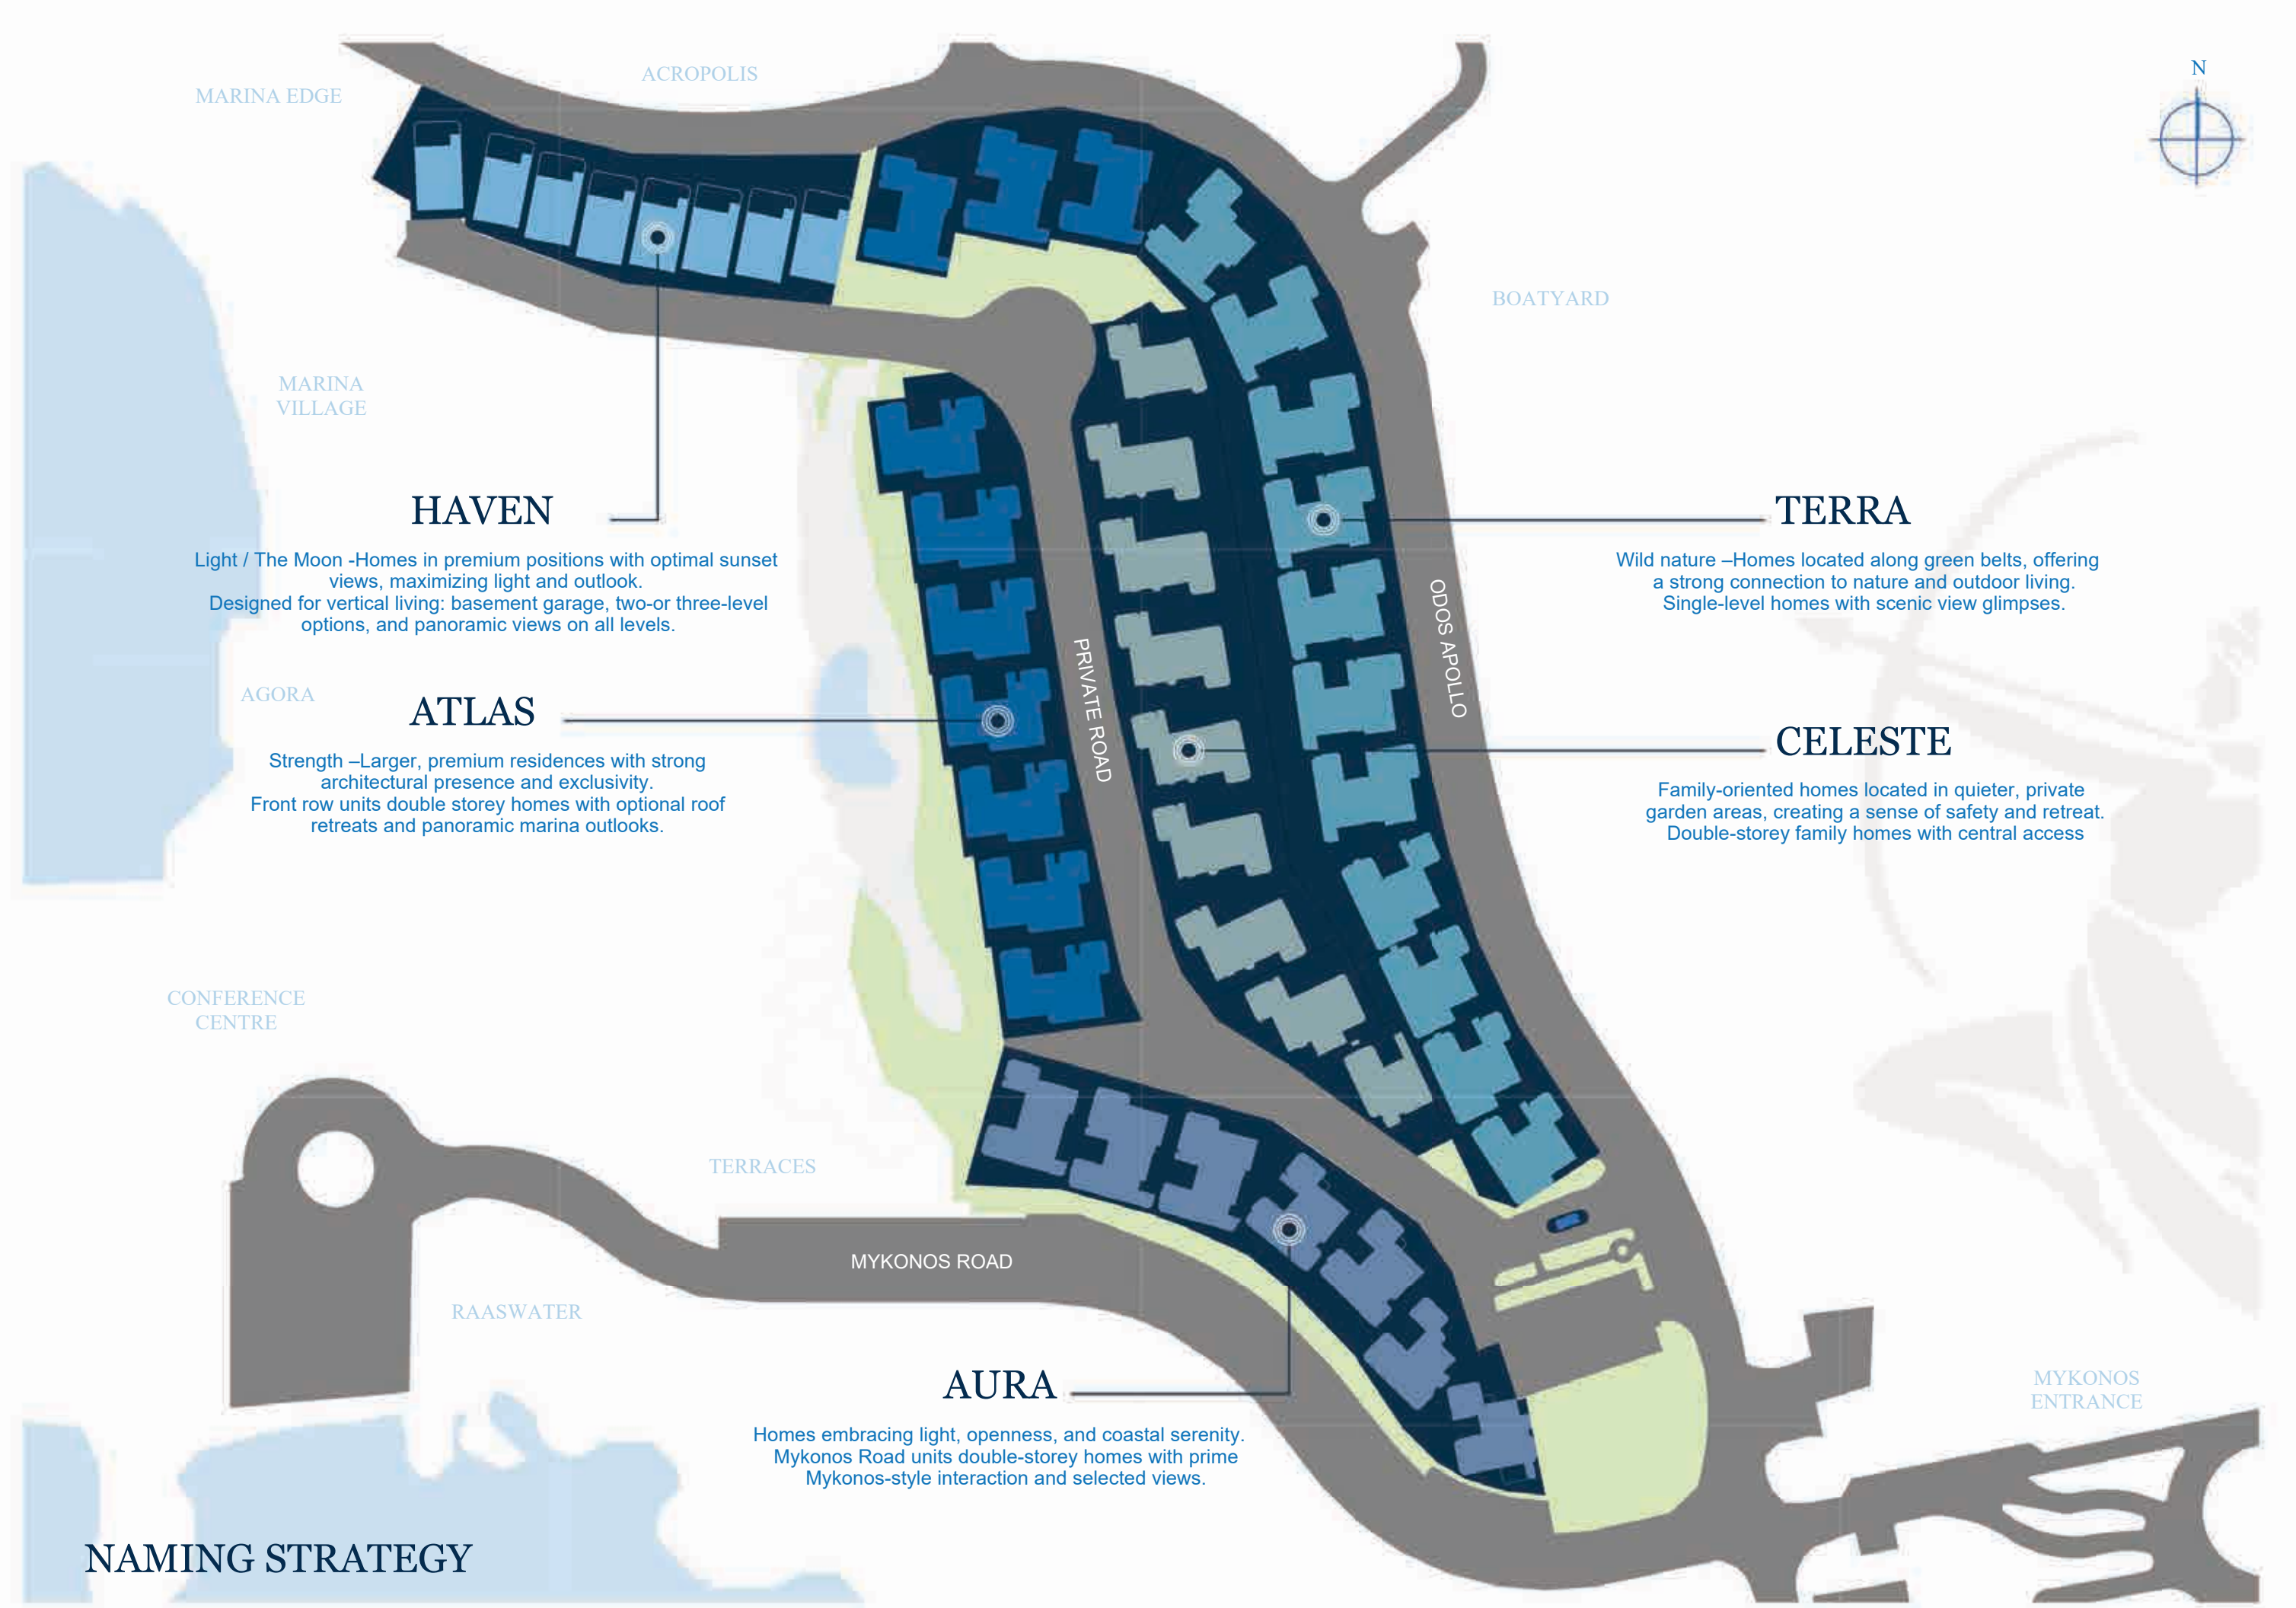

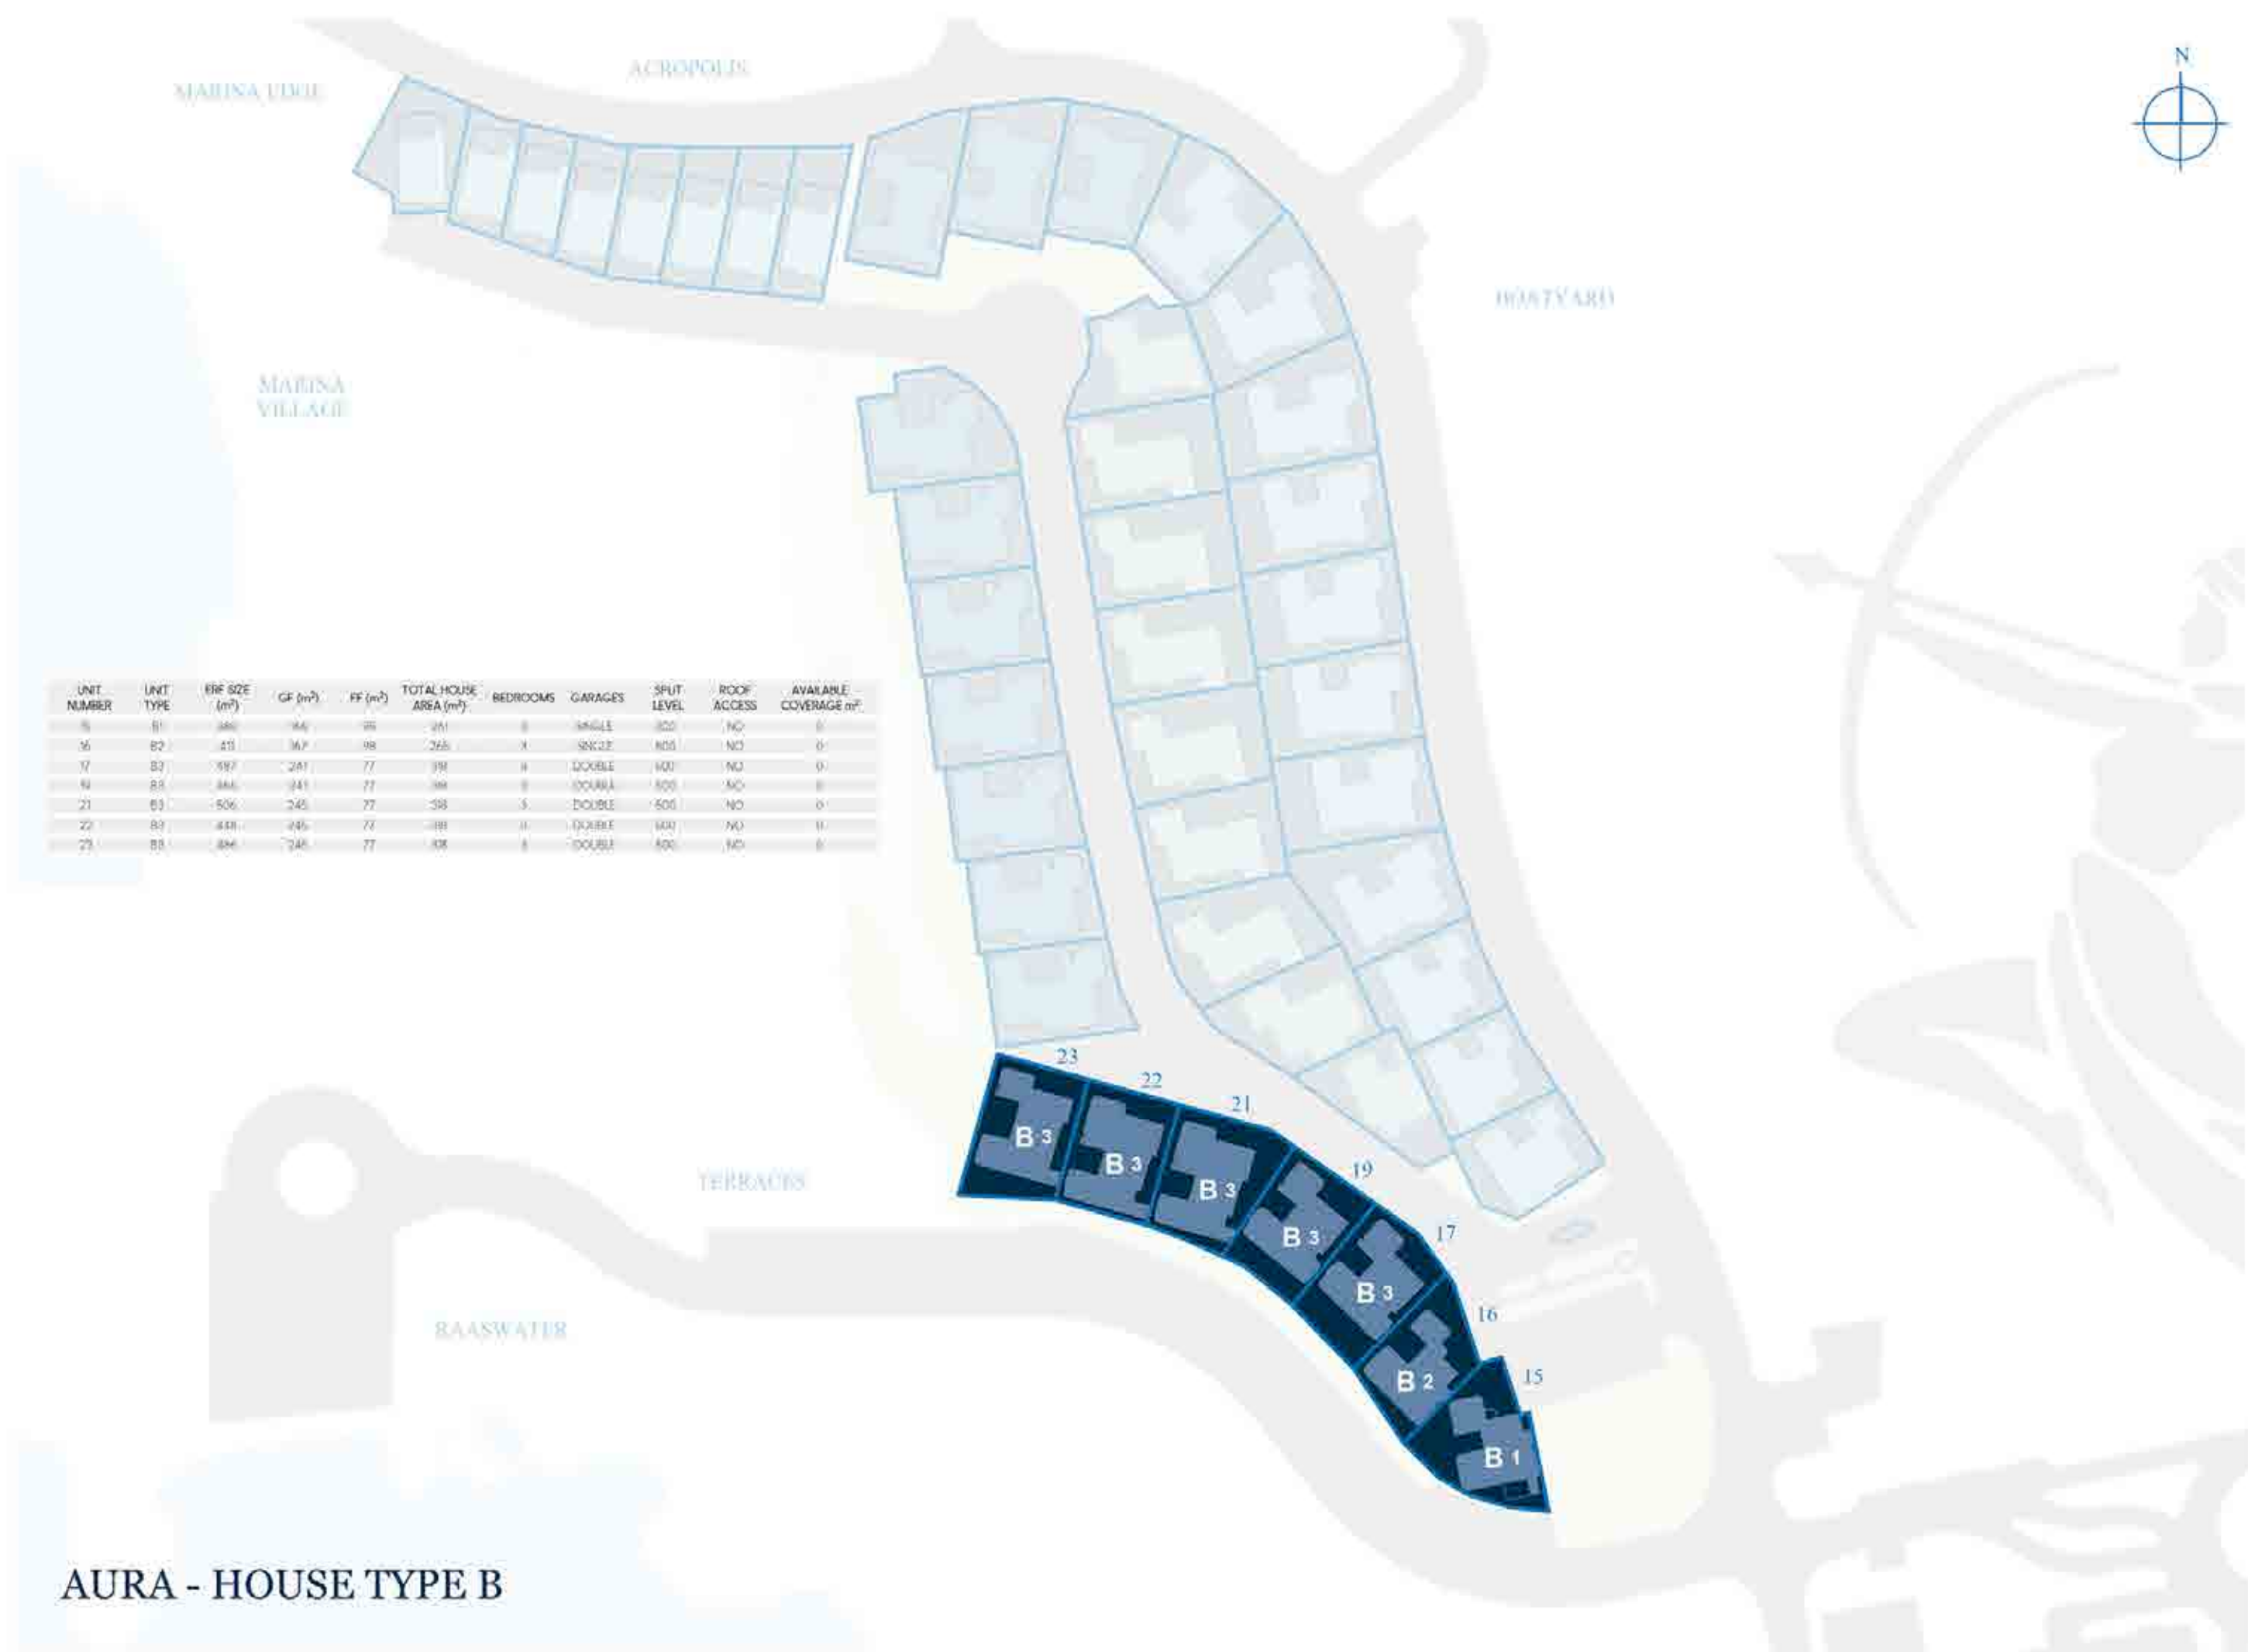

AURA - HOUSE TYPE B



TYPE B1 | UNIT 15 – GROUND FLOOR PLAN – 1:100 | TOTAL AREA 171.8 m²





TYPE B1 | UNIT 15 - FIRST FLOOR PLAN - 1:100 | TOTAL AREA 95 m²





COURTYARD LIVING TYPE B1



INTERIORS




TAILORED COLOUR PALETTES: CREAMY NOUGAT



Creamy Nougat is a soft, warm and luxurious neutral palette designed to create calm, timeless and inviting spaces throughout both the interior and exterior. Layered warm off-whites, gentle beiges and subtle taupes combine with natural textures to produce an atmosphere of understated elegance and visual serenity.

This scheme enhances natural light, promotes spatial flow, and provides a versatile foundation for contemporary living. Its refined neutrality ensures longevity, broad appeal and a seamless connection between indoor and outdoor environments. **Creamy Nougat is the preferred colour scheme for all primary internal and external spaces, while both Creamy Nougat and Evening Hazelnut are offered as optional palettes for bedrooms and bathrooms.**

TAILORED COLOUR PALETTES: EVENING HAZELNUT

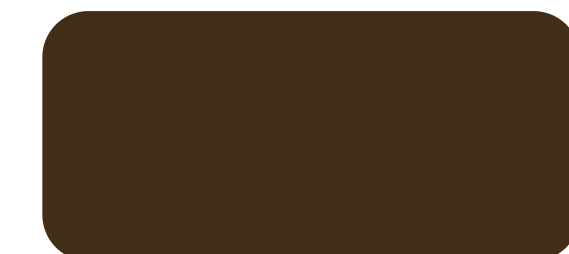  

Evening Hazelnut is a rich, sophisticated and emotionally engaging palette designed to introduce depth and intimacy into private interior spaces. Deeper and cooler toned taupes, browns and layered textures create a moody yet refined atmosphere. This scheme evokes a sense of comfort and retreat, transforming bedrooms and bathrooms into calming sanctuaries.

The darker tonal range enhances contrast, visual interest and emotional impact without overpowering the space. **Evening Hazelnut is offered as an optional alternative to Creamy Nougat for bedroom and bathroom colour schemes, allowing for personal expression while maintaining overall design cohesion.**



FOYER TYPE B1



LIVING SPACE TYPE B1





BEDROOM TYPE B1 - CREAMY NOUGAT




BEDROOM TYPE B1 - EVENING HAZELNUT



BEDROOM TYPE B1 - CREAMY NOUGAT



BEDROOM TYPE B1 - EVENING HAZELNUT

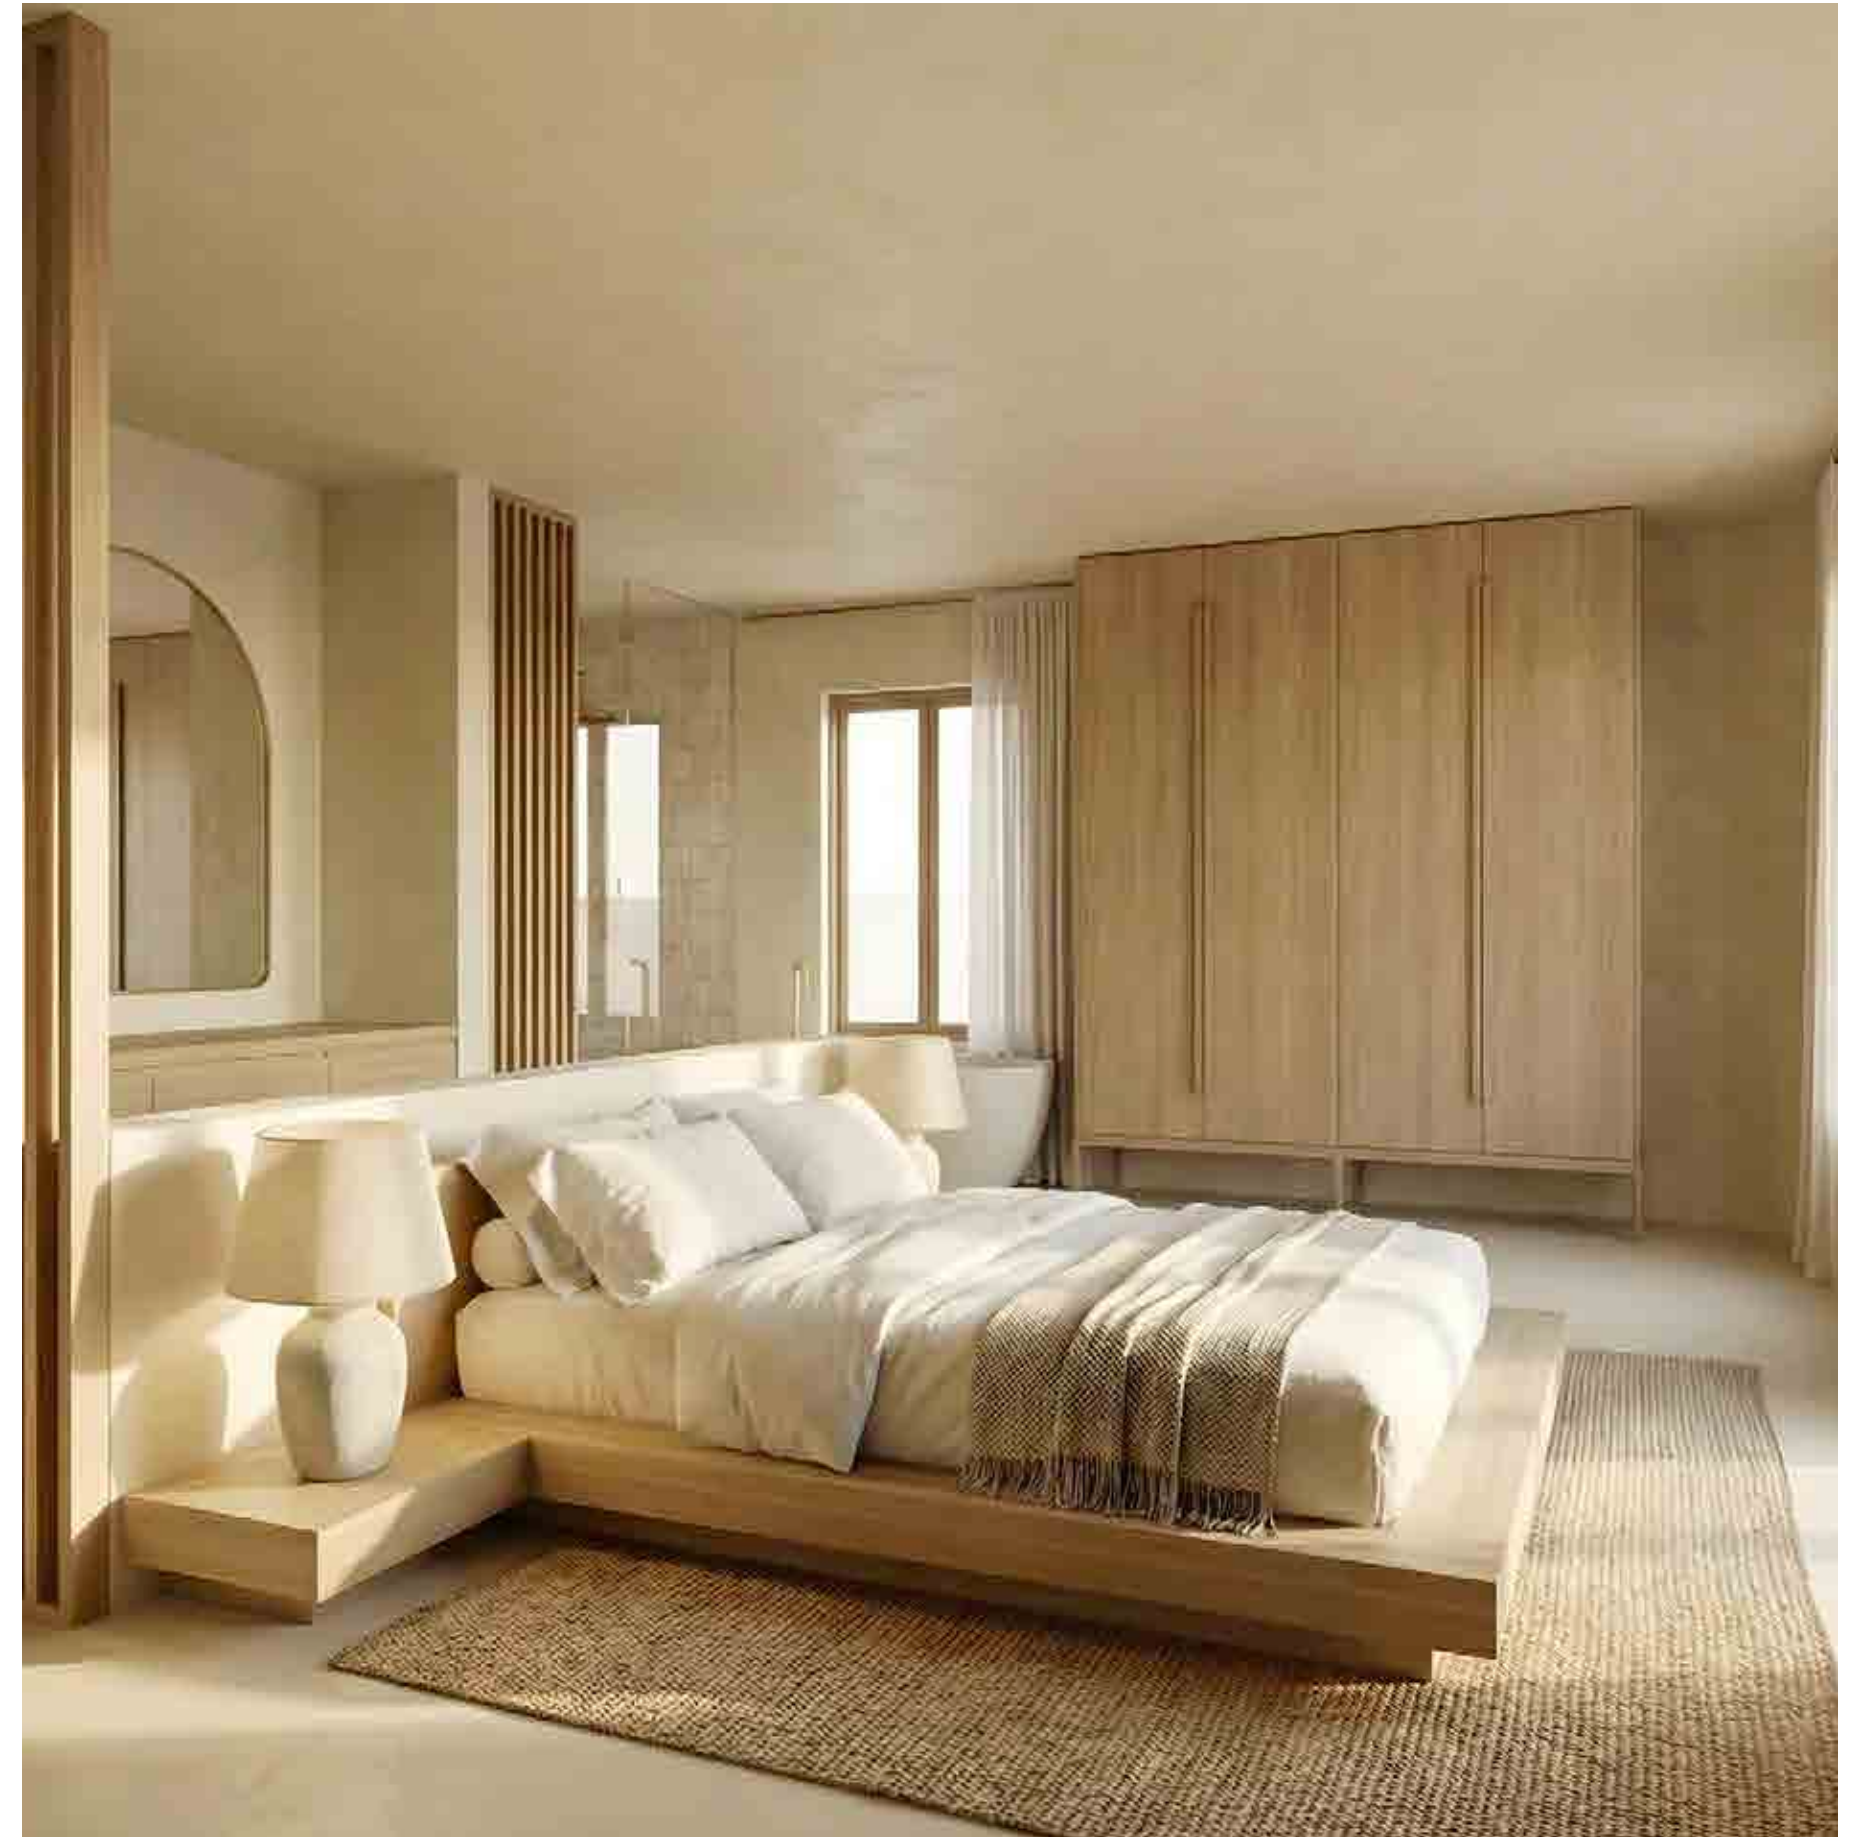

BEDROOM TYPE B1 - CREAMY NOUGAT



BEDROOM TYPE B1 - CREAMY NOUGAT



BEDROOM TYPE B1 - EVENING HAZELNUT



BEDROOM TYPE B1 - EVENING HAZELNUT