

Docket No. **A3156**


Malmesbury Plan

S. 63

Approved No.

Ex. No.

1924.

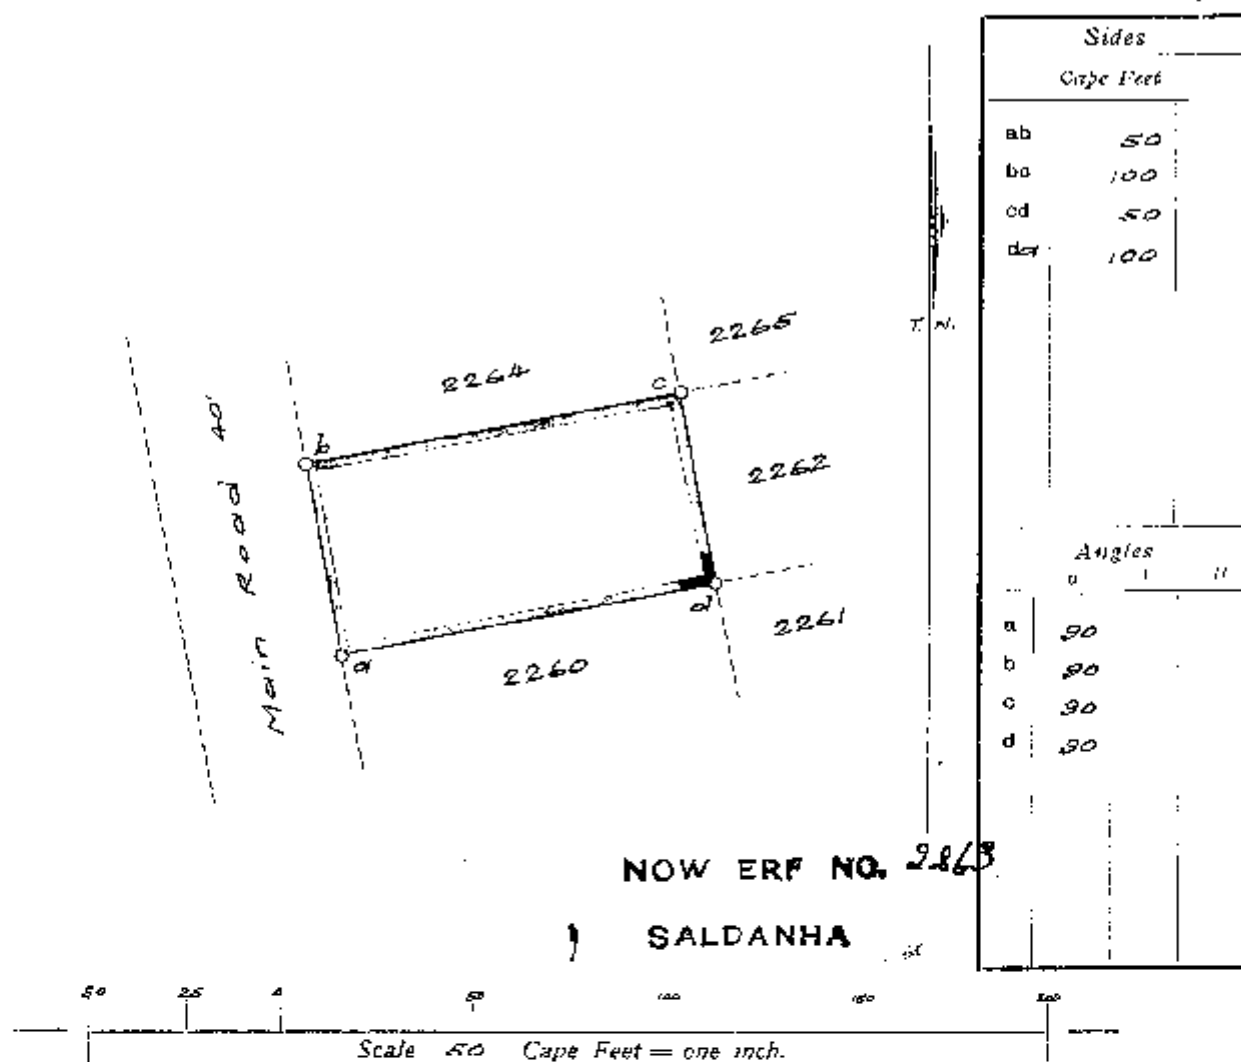Surveyor-General.
2.10.1924.

The above figure a b c d represents a morgen
34 square rods 104 square feet of land situate in the TOWNSHIP
OF SALDANHA, in the Malmesbury Division being lot 2263

a part of Saldanha North
held under Certificate of Amended Title issued in favour of the Saldanha Bay
Harbour and Railway Company Limited on the 4th December 1914.

Bounded as indicated above.

Surveyed and beaconed by us according to Regulations September 1924.

Government Land Surveyors.

This diagram belongs to the Transfer made this
in favour of A.A. Young

18.11.1924.10534.

EG 258 (796) V 32

Registrar of Deeds.

C

Alg. Plan S. 83d

L.G. No. 7375/61


BYE	Kaapse Voet	RIGTINGS- HOEKE	STELSEL LIG- KO-ORDINATE		
			y	x	
		Konstante	+310000.00	+1160000.00	
AB	100.01	230.00.50	A + 1812.70	+ 2256.13	
BC	50.00	320.00.50	B + 1736.07	+ 2191.86	
CD	100.01	50.00.50	C + 1703.94	+ 2230.17	
DA	50.00	140.00.50	D + 1780.57	+ 2294.44	

Goedgekeur.

P. Landmeter-Generaal
P. Landmeter-Generaal.
2.11.1961.

Beskrywing van Bakens.

A.B.C.D. 1/2 ysterpen

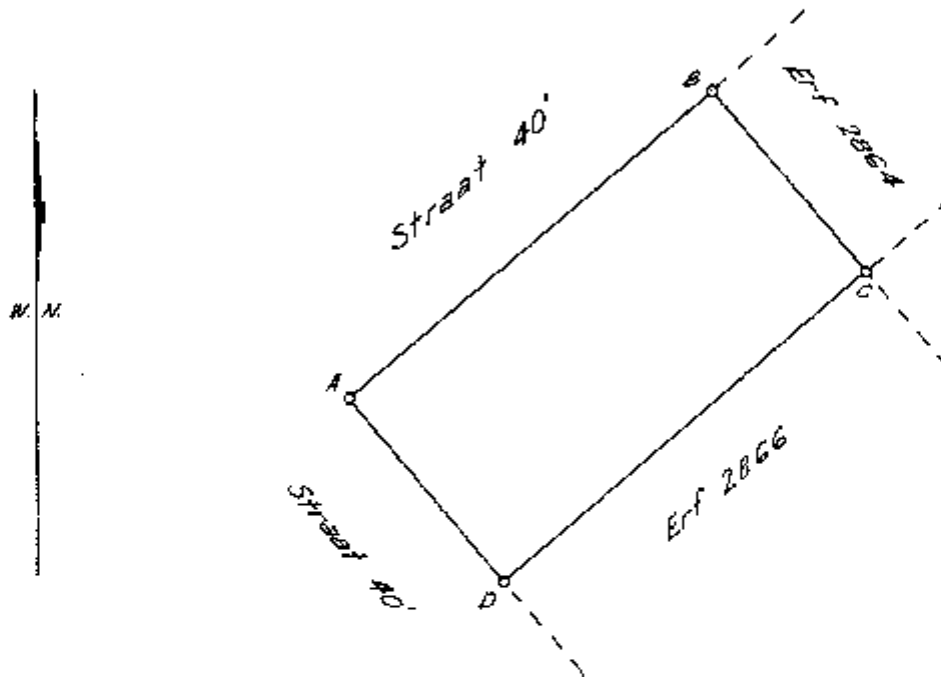

Skaal 1: 500

Die figuur A.B.C.D.

stel voor

5001 Vierkante Voet

METRIEKE GROOTTE
496 VIERKANTE METER
grond, synde

ERF 2863 gedeelte van Erf 3461 SALDANHA

Munisipaliteit Saldanha

geleë in die Afdeling Malmesbury

Provinsie Kaap die Goeie Hoop

Opgemeet in Augustus 1961 deur my

A. Lindner
Landmeter.

Hierdie kaart is

T/A 10224/70

Die oorspronklike kaart is

No. 3042/1914 geheg aan
G/B Mal. G. 3.2

L.G. Lëer No. S. 3336/69

M.S. No. E. 1641/61

~~Hoofplan 506 LD 16/16 2+2~~

Alg. Plan S. 83d


BG 288/V 32 (796)

Registrateur van Aktes.

SYE Kaapse Voet		RIGTINGS -HOEKE	KOÖRDINATE Stelsel		L.G. No.
	meter		Y	X	754/70
AB	31.49	90° 00' 00"			Goedgekeur <i>M.W. De laing</i> Landmeter-generaal 21-5-1970.
BC	15.74	90° 00' 00"			
CD	31.49	90° 00' 00"			
DA	15.74	90° 00' 00"			

Beskrywing van Bakens:

A. B. C. D..... 12mm ronde ysterpen.

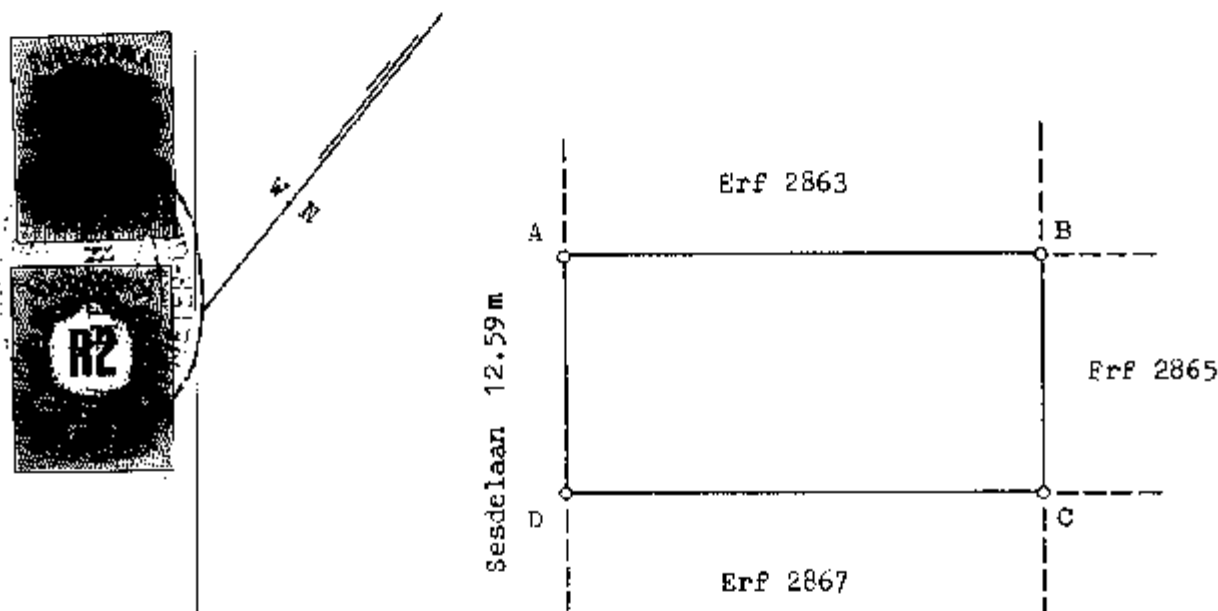

Skaal: 1/500

Die figuur A. B. C. D.

stel voor 496 vierkante meter

grond, synde

ERF 2866 gedeelte van Erf 3461 SALDANHA;

geleë in die Munisipaliteit Saldanha,

Administratiewe Distrik

Malmesbury,

Provinsie Kaap die Goeie Hoop.

Opgemeet in Augustus 1961

deur my,

A. Linder

Landmeter

Hierdie kaart is geheg aan

Die oorspronklike kaart is.

Lêer No. S.5335/89

No.
gedateer

17/11 10524/70

No. 3042/1914 geheg aan

M.S. No. E.1641/61

t.g.v.

~~Transport~~/Grondbrief

Komp. BG-2BB/V.32 (796)

No. Kal. Q. 9. 2.

Port. 242

Alg. Plan S83^D


Registrateur van Aktes

C

7
F

S.G. No. 218/1917

№. 218. 1917. ЗРБ

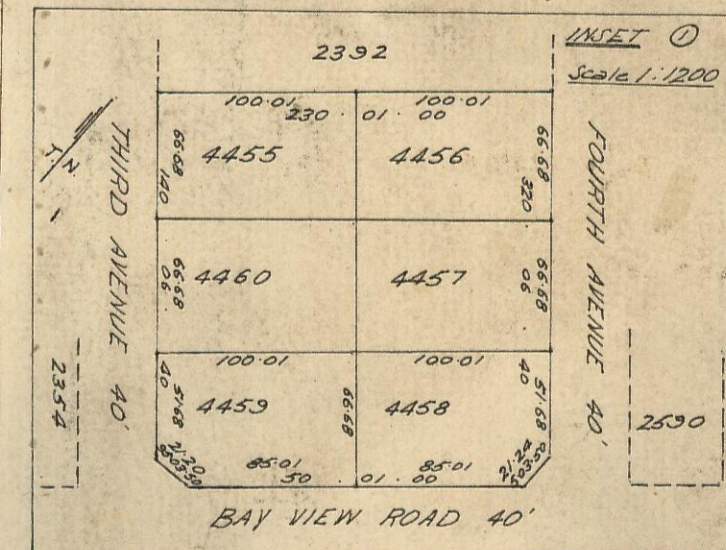

506-LD Shts 2 & 3.
Hobbs 12/1/44
for Surveyor-General.


GENERAL PLAN N^o 583^d
of the Township of
SALDANHA
being

S. G. O.. NOTES

Erf 2579 Beacon replaced vide E1015/1983

Malnesbury L. 1. 69

w 43
A
33 24
20.12.1960
5335/33
40
D.H. Amick
For.
13/1/1961

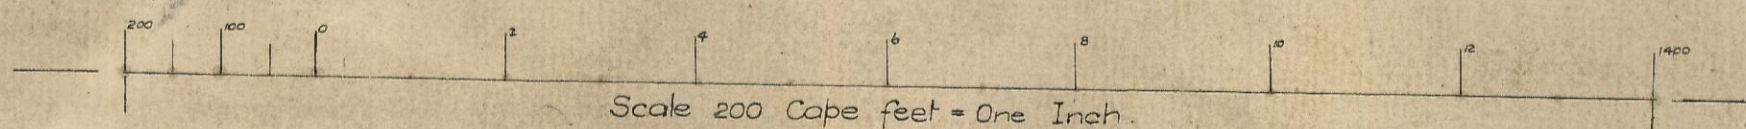

Framed from actual Survey by 125

St. J. de Billiers

887.
A. 8. 1920

Government Land Surveyors

January 1916

CG-800/Z 34 (2270)
Z 43 (2280)
Bq-288/V. 32
V. 41

22.2.63

Portfolio 242 &
243

S