




2 Perspective view

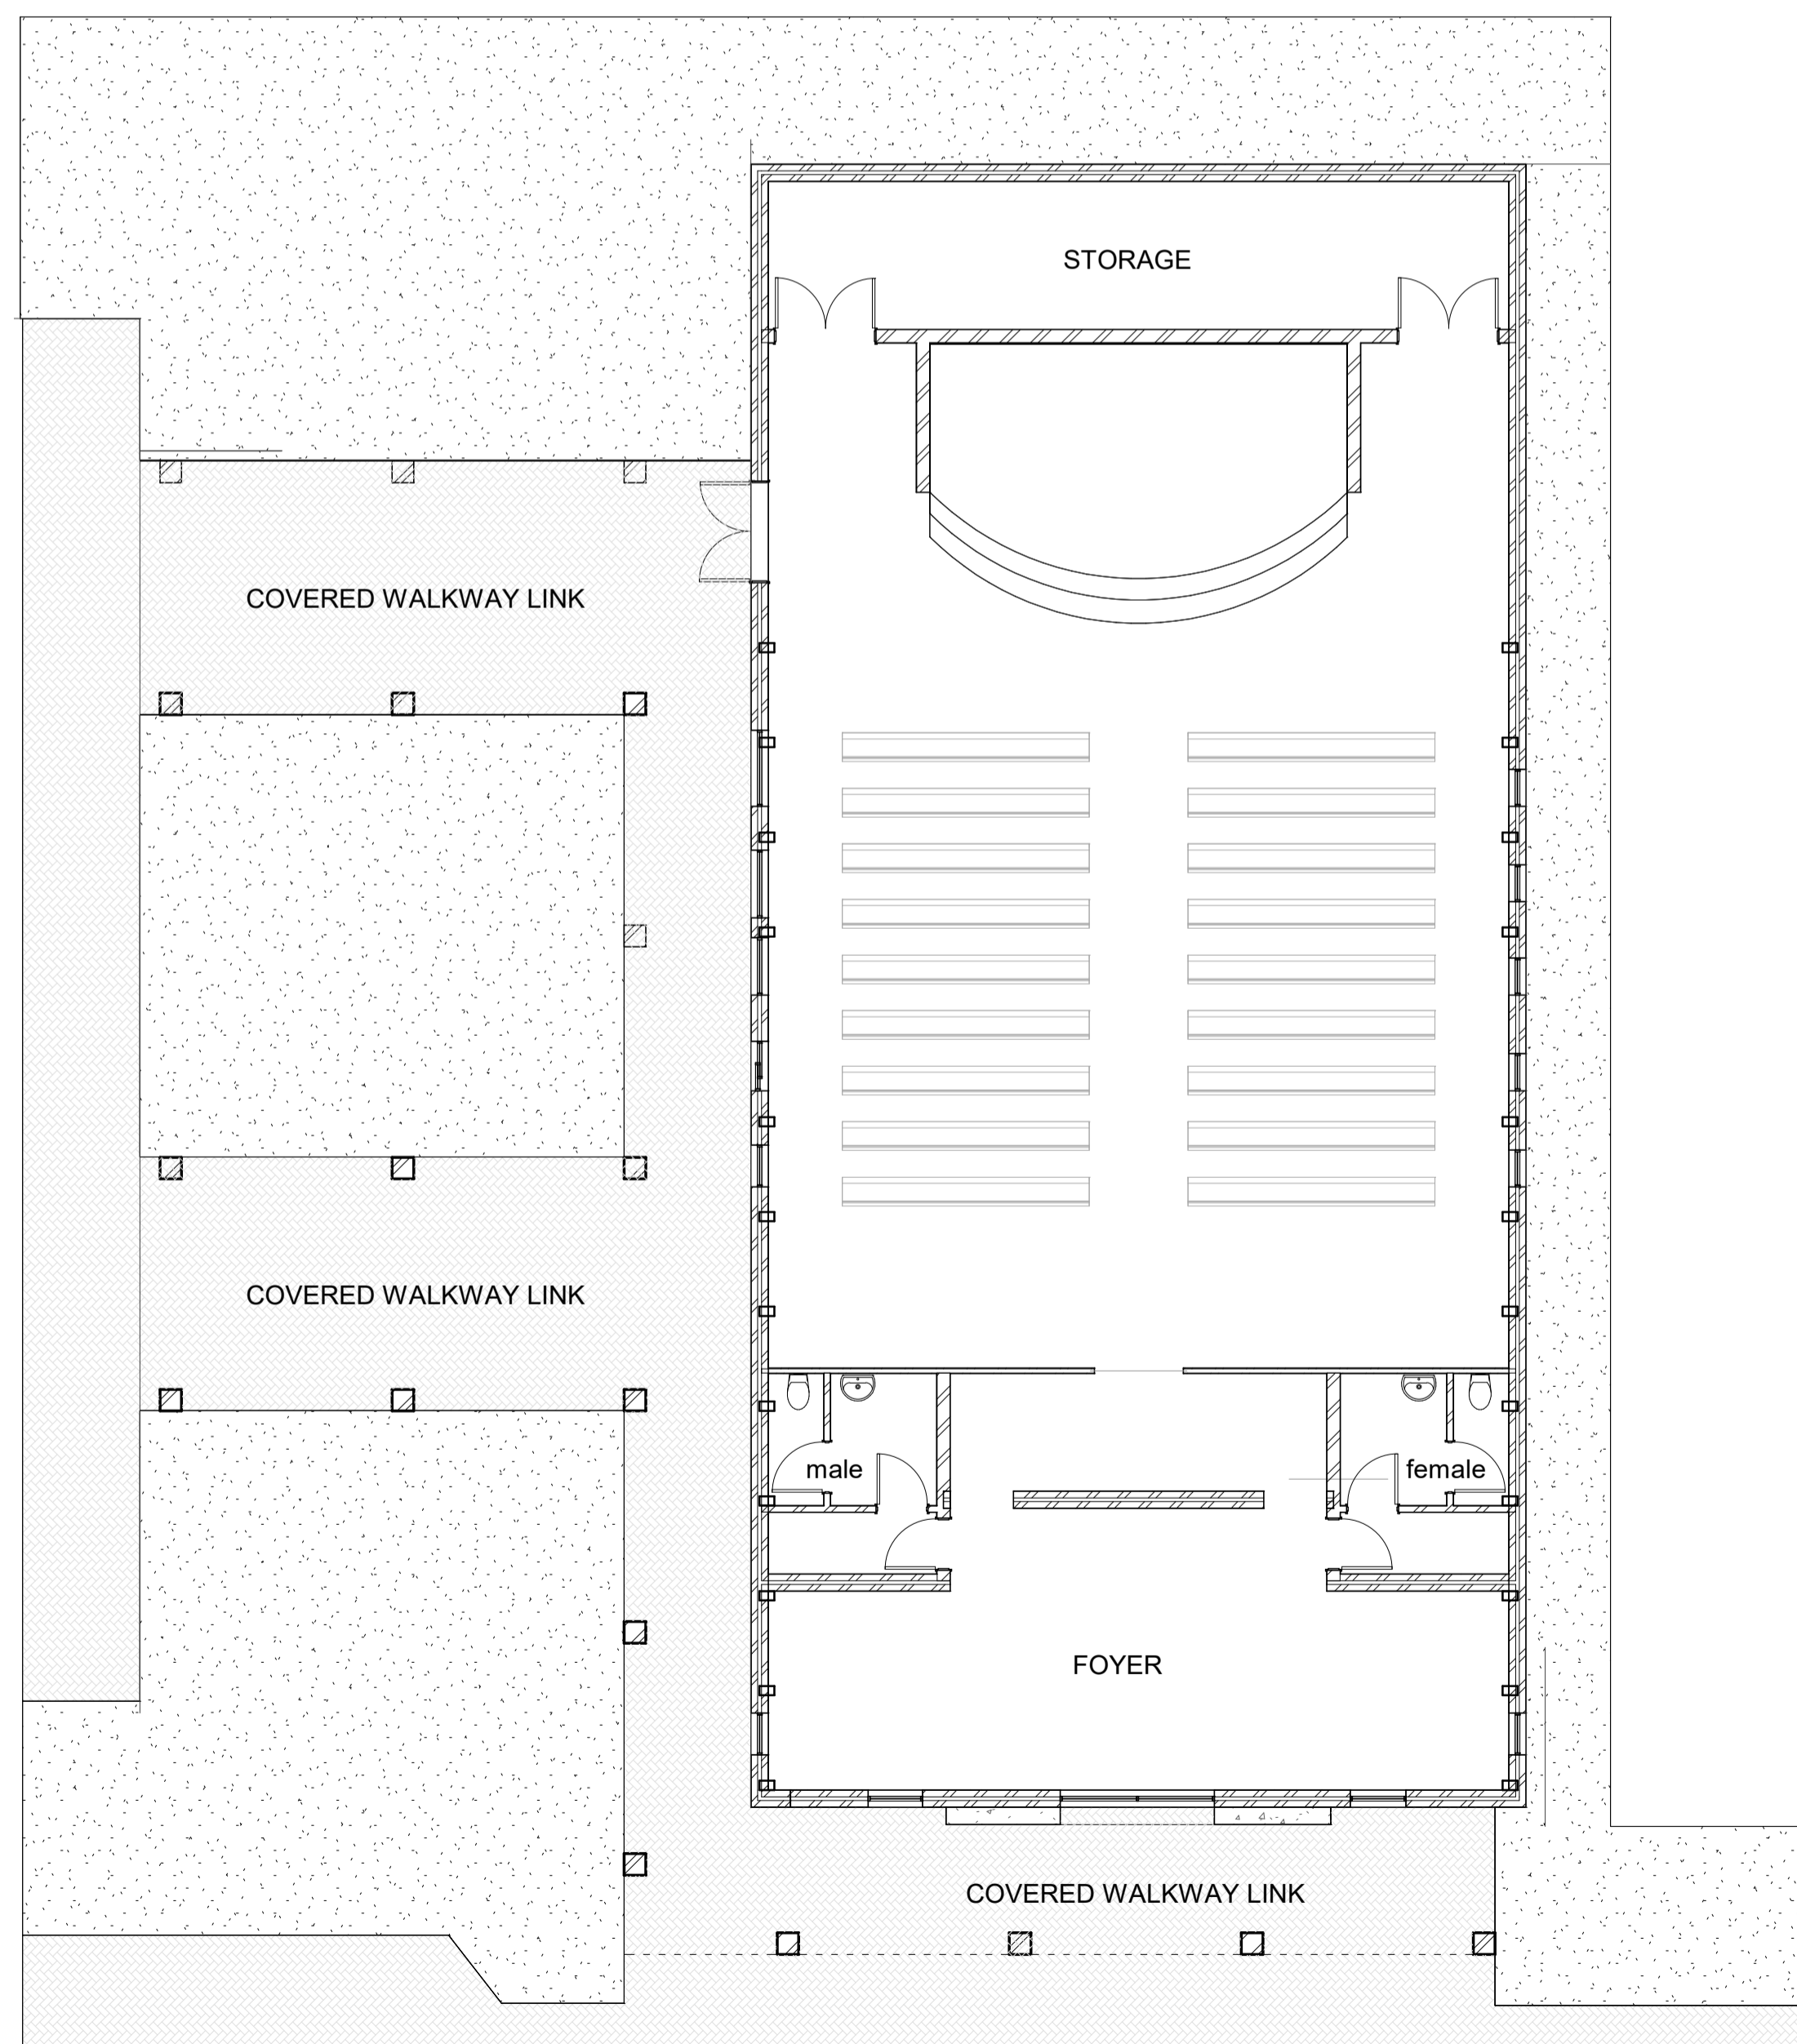

1 Ground Storey layout
1 : 100

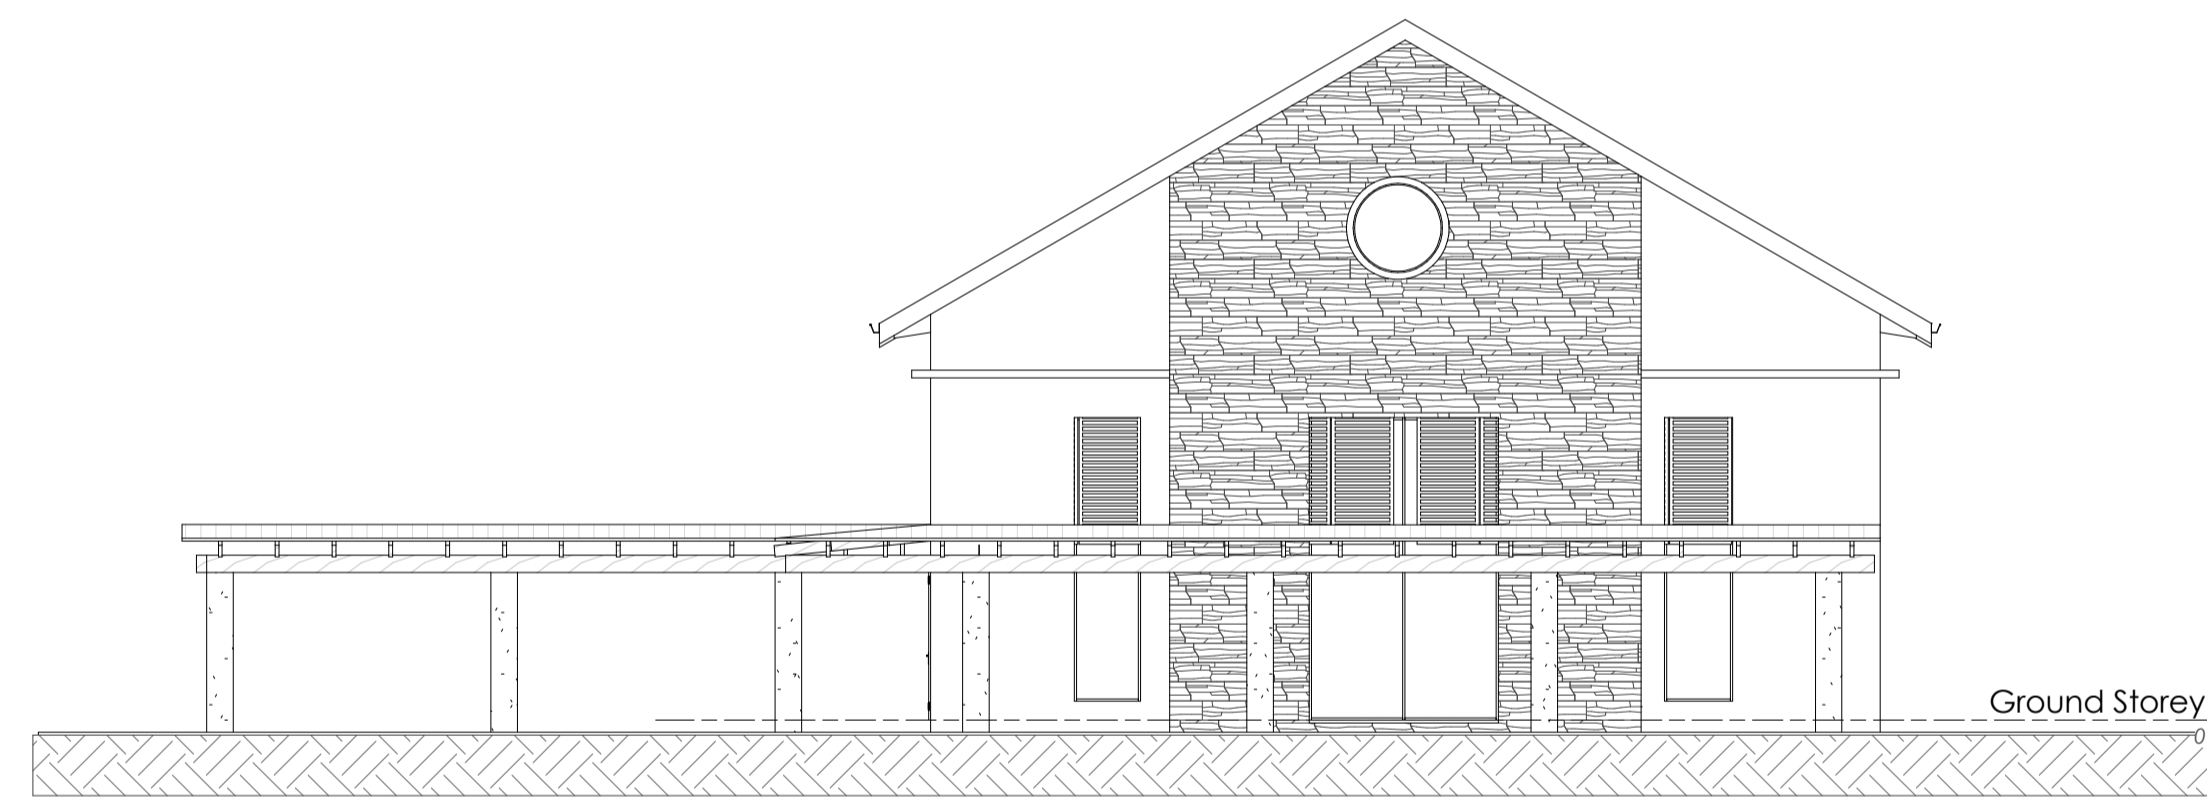

3 South
1 : 100

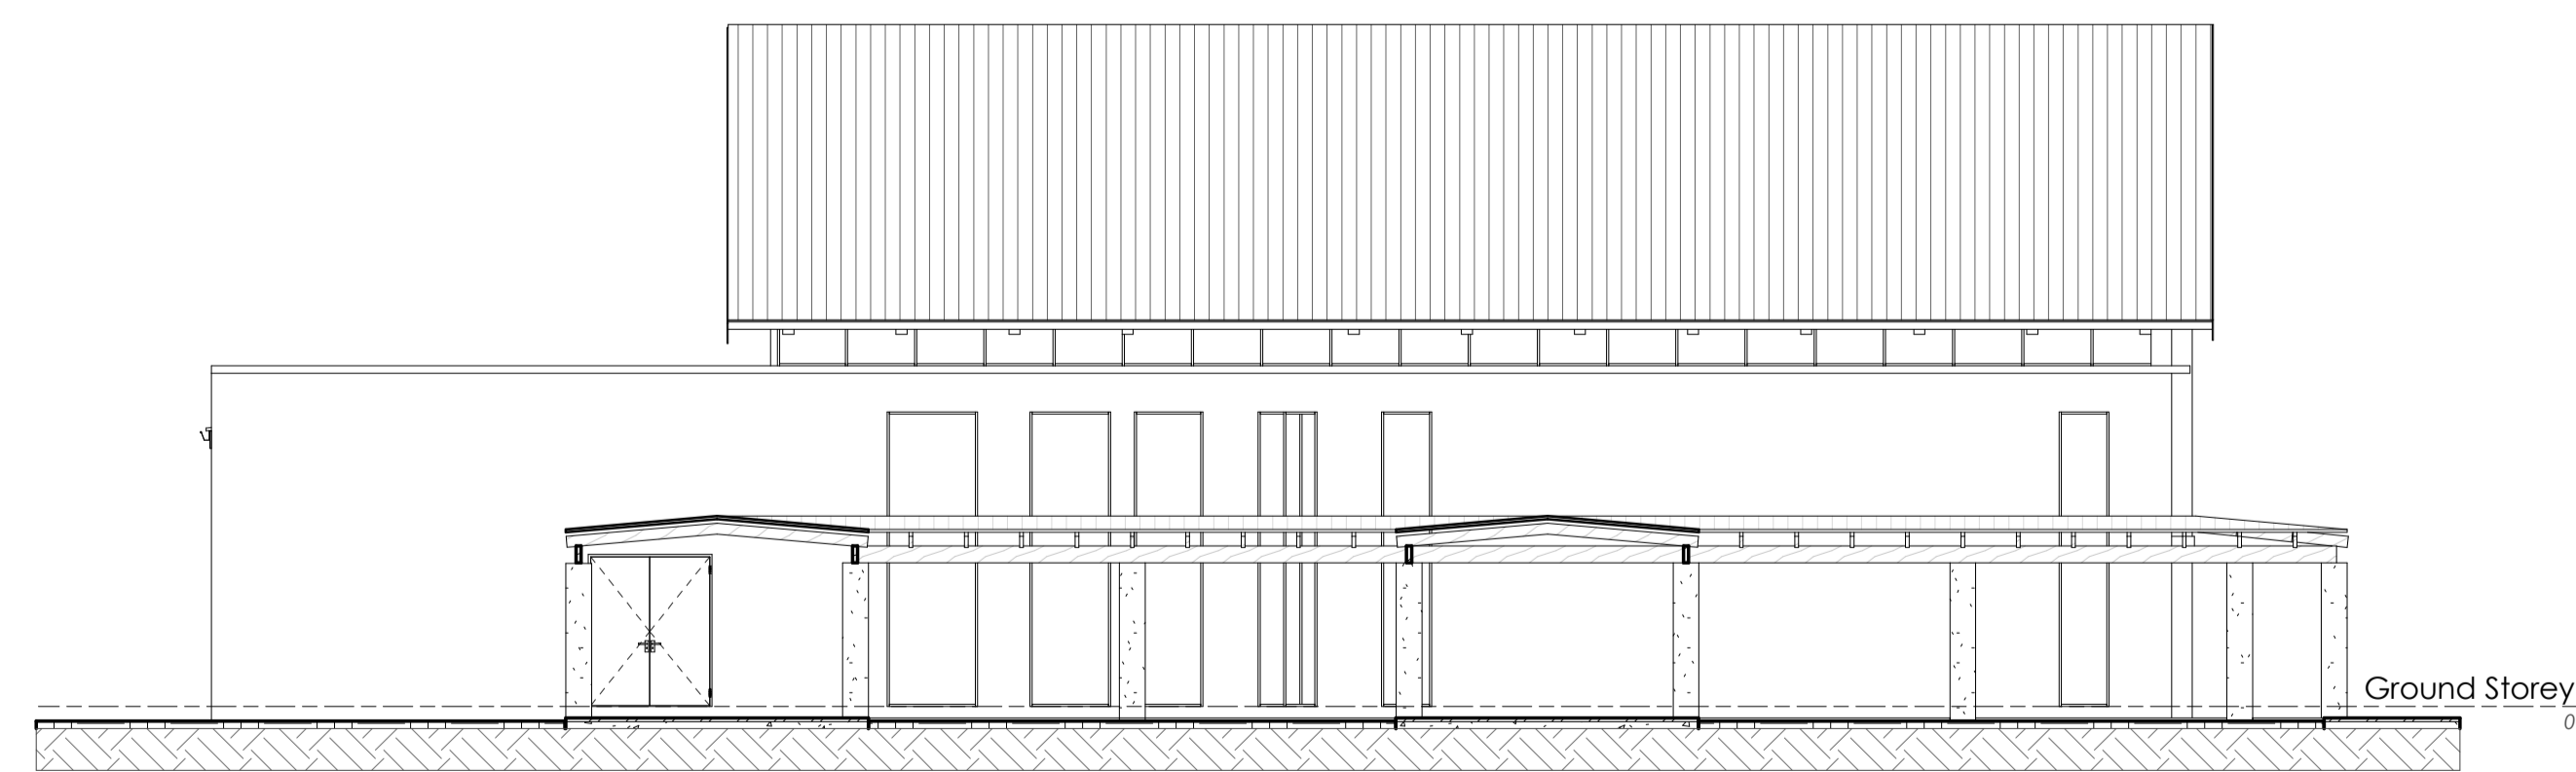

4 West
1 : 100

Rev	Date	Note	By
1		The design of this drawing is copyright and remains the property of the architect	
2		All work to be carried out strictly in accordance with municipal regulations	
3		Figured dimensions to be taken in preference to scaling drawings	
4		All relevant details, levels, dimensions to be checked on site before commencement of work	

R&L
architects
interiors

5th & 6th Floors Temple House
57 Buitenkant Street, Cape Town
8001 PO Box 15412 Vleihoek 8018
tel 021 485 9702 fax 021 485 9897
email: info@rarchitects.co.za

A P R ARCHITECTS

PO BOX 84, RONDEBOSCH 7700, SOUTH AFRICA
INT TEL: 27 21 685-6695 OR 27 21 686-3825 FAX 27 21 685-1416

D M Pike B Build (UPE) B Arch (UCT) PrArch

Client

Bouvier Construction

Project title

Klein Begin
Klein Begin, De
Klip Deur Road
Vredenburg

Drawing title

Multi - Purpose Hall

date	scale
October 2018	1 : 100
Drawn BCL	Checked Checker
Project no. 4043	Drawing no. SDP-A7
	Revision no.

**FOR COUNCIL
APPROVAL**