

**PORITION 1 OF
FARM DUYKER EILAND
NO RE/5/6**
±15.2372 Ha

**REMAINDER OF
FARM DUYKER EILAND
NO RE/5/6**
±995.7238 Ha

KEY:


- Relevant erf 
- Proposed Subdivision line 
- Provincial Road 
- Servitudes 

ZONING:

Agricultural Zone

PROPOSED PORTIONS:

Portion A	±15.2372 Ha
Remainder	±995,7238 Ha
TOTAL	1010.9610 Ha

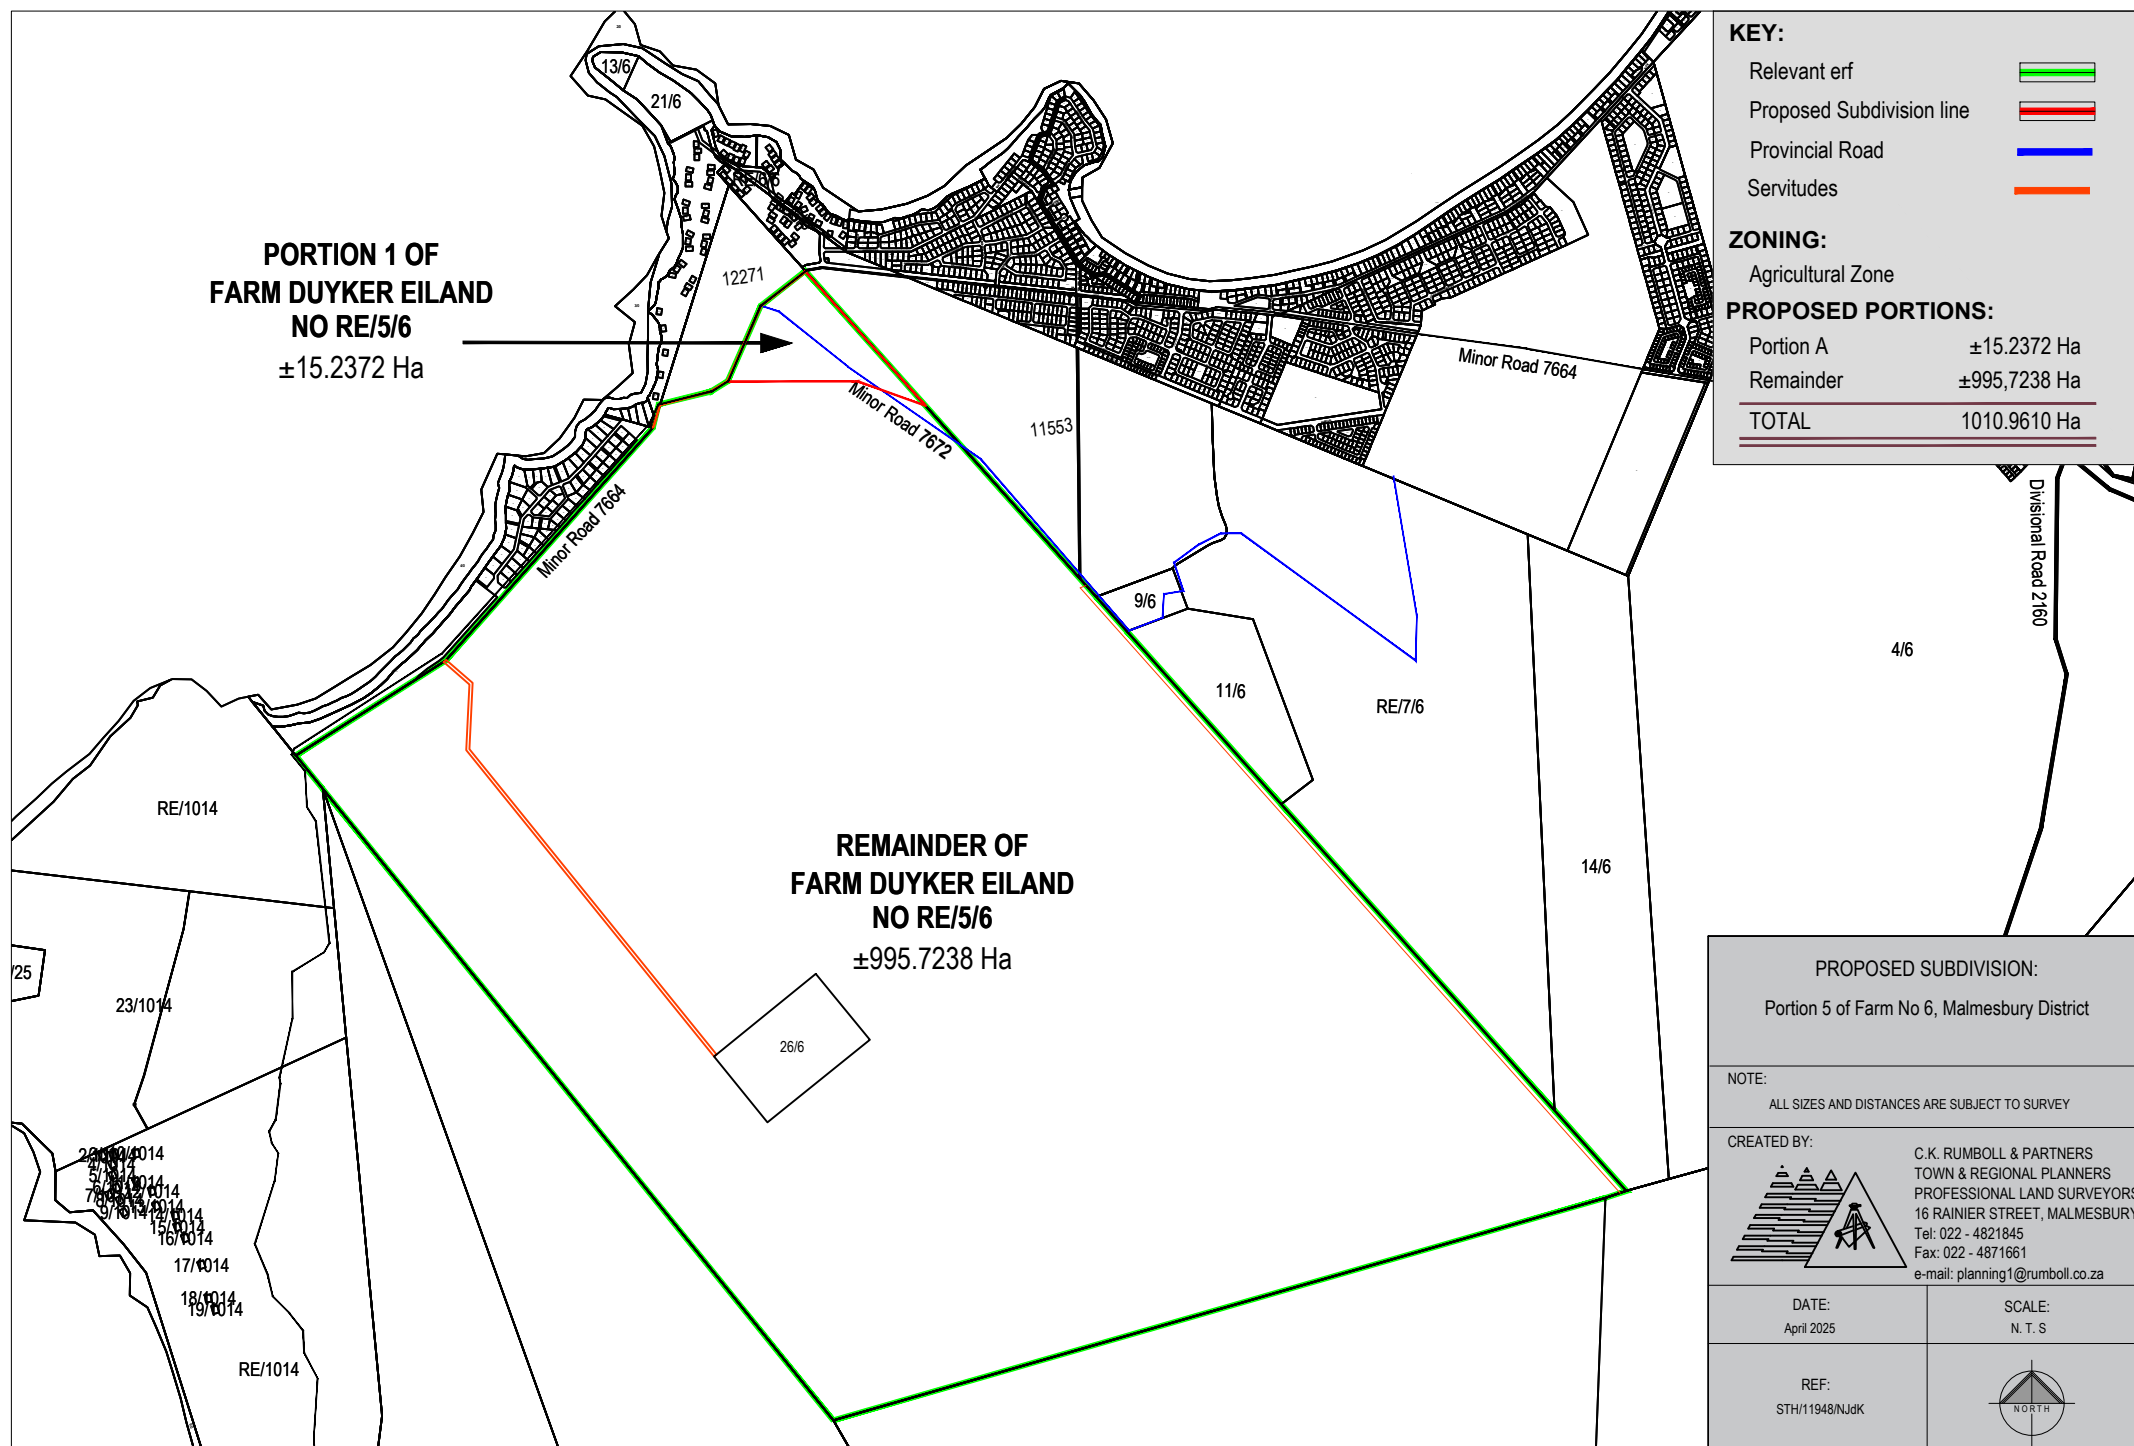

PROPOSED SUBDIVISION:

Portion 5 of Farm No 6, Malmesbury District

NOTE:

ALL SIZES AND DISTANCES ARE SUBJECT TO SURVEY

CREATED BY:



C.K. RUMBOLL & PARTNERS
TOWN & REGIONAL PLANNERS
PROFESSIONAL LAND SURVEYORS
16 RAINIER STREET, MALMESBURY
Tel: 022 - 4821845
Fax: 022 - 4871661
e-mail: planning1@rumboll.co.za

DATE:
April 2025

SCALE:
N. T. S

REF:
STH/11948/NJdk

